

LEGEND	
	ADJOINER LINE
	EXISTING BOUNDARY
	EXISTING BUILDING SETBACK LINES
	EXISTING DRIVEWAY
	EXISTING EDGE OF PAVEMENT
	EXISTING LEGAL RIGHT-OF-WAY
	EXISTING REBAR
	EXISTING IRON PIN/PIPE
	EXISTING MONUMENT
	EXISTING TREELINE
	EXISTING UTILITY POLE AND GUY WIRE
	SOILS BOUNDARY AND DESIGNATOR
	LINEAR FEATURE TRACE
	PROPOSED BUILDING
	PROPOSED EDGE OF PAVEMENT
	PROPOSED RIGHT-OF-WAY
	PROPOSED DRIP FIELDS
	PROPOSED WELLS
	PROPOSED WATER LINE/FACILITY
	PROPOSED SEWER LINE/FACILITY
	PROPOSED STORM WATER BASINS

S:\2020\208449.dwg Final Dwg\Exhibits Well Field Mapping.dwg | Tabname\_SPM SITE | Aug 09, 2022 -- 10:10am | mgable


Written dimensions shall have priority over scaled dimensions. All dimensions, elevations, locations, and conditions shall be verified by the Contractor prior to construction, and the Owner and Boucher & James, Inc. shall be notified of any discrepancies with the information shown on drawings.

Only those plans incorporating the raised or red ink professional seal shall be considered official and relied upon. All ideas, designs and arrangements presented hereon were developed for use on, and in connection with, the specified project being prepared for the Owner. These plans may not be reproduced or altered without the expressed written permission of Boucher & James, Inc.

Information shown on this plan represents professional services expressing ideas and designs developed, owned and copyrighted by Boucher & James, Inc. Reproduction of this plan without written approval of Boucher & James, Inc. is not permitted. Unauthorized reproduction of a copy of this plan for any purpose will be considered a violation of the copyright laws and a theft of corporate assets. Unauthorized alterations of the plan will be considered a violation of the professional code of ethics. Any violation will be prosecuted to the fullest extent of current statutes.

REVISIONS :			
DATE	DESCRIPTION	DATE	DESCRIPTION

PROJECT :	HAWTHORNE MOUNT POCONO RESORT SR 611, PARADISE TOWNSHIP MONROE COUNTY, PA
APPLICANT :	JOEL SHTESL 739 BEDFORD AVENUE BROOKLYN, NY 11205

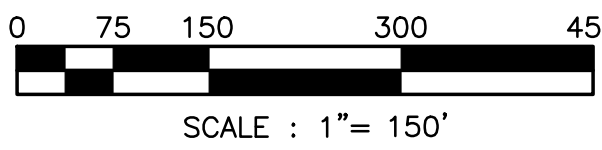

JOB NO.:	208449
DRAWN BY:	ELH
CHECKED BY:	KJR
SCALE:	1" = 150'
PLAN STATUS:	PERMIT

WELL INVENTORY MAPPING			
Boucher & James, Inc. CONSULTING ENGINEERS DOYLESTOWN • BETHLEHEM • STROUDSBURG REGIONAL OFFICE: 559 MAIN STREET, SUITE 230 BETHLEHEM, PA 18018 VOICE: (610) 419-9407 FAX: (610) 419-9408			
PROJECT NAME :		HAWTHORNE MOUNT POCONO RESORT	
SHEET		1 OF 1	
DATE:		AUGUST 9, 2022	